

M.ED BLOCK

**JINDALS CONSORTIUM**  
 ARCHITECTS & ENGINEERS  
 SURVEYORS & SOIL INVESTIGATORS


PROJECT: **SOHAN LAL DIXI COLLEGE OF EDUCATION**  
 AMBALA CITY

ENGINEER/ARCHITECT: **JINDALS CONSORTIUM**

TITLE: FIRST FLOOR PLAN & ELEVATION	DRAWN BY: BEEMA
DATE: 18-02-16	CHECKED BY: MR. KULBIRSHAH


JOINERY DETAIL

S.NO	DESCRIPTION	SIZE	SILL
1.	D	1200X2360	
2.	DI	1000X2360	
3.	D <sub>2</sub>	760X2360	
4.	W	2000X2060	900
5.	W <sub>1</sub>	1200X2060	900
6.	W <sub>2</sub>	900X2060	900
7.	V	900X600	3240

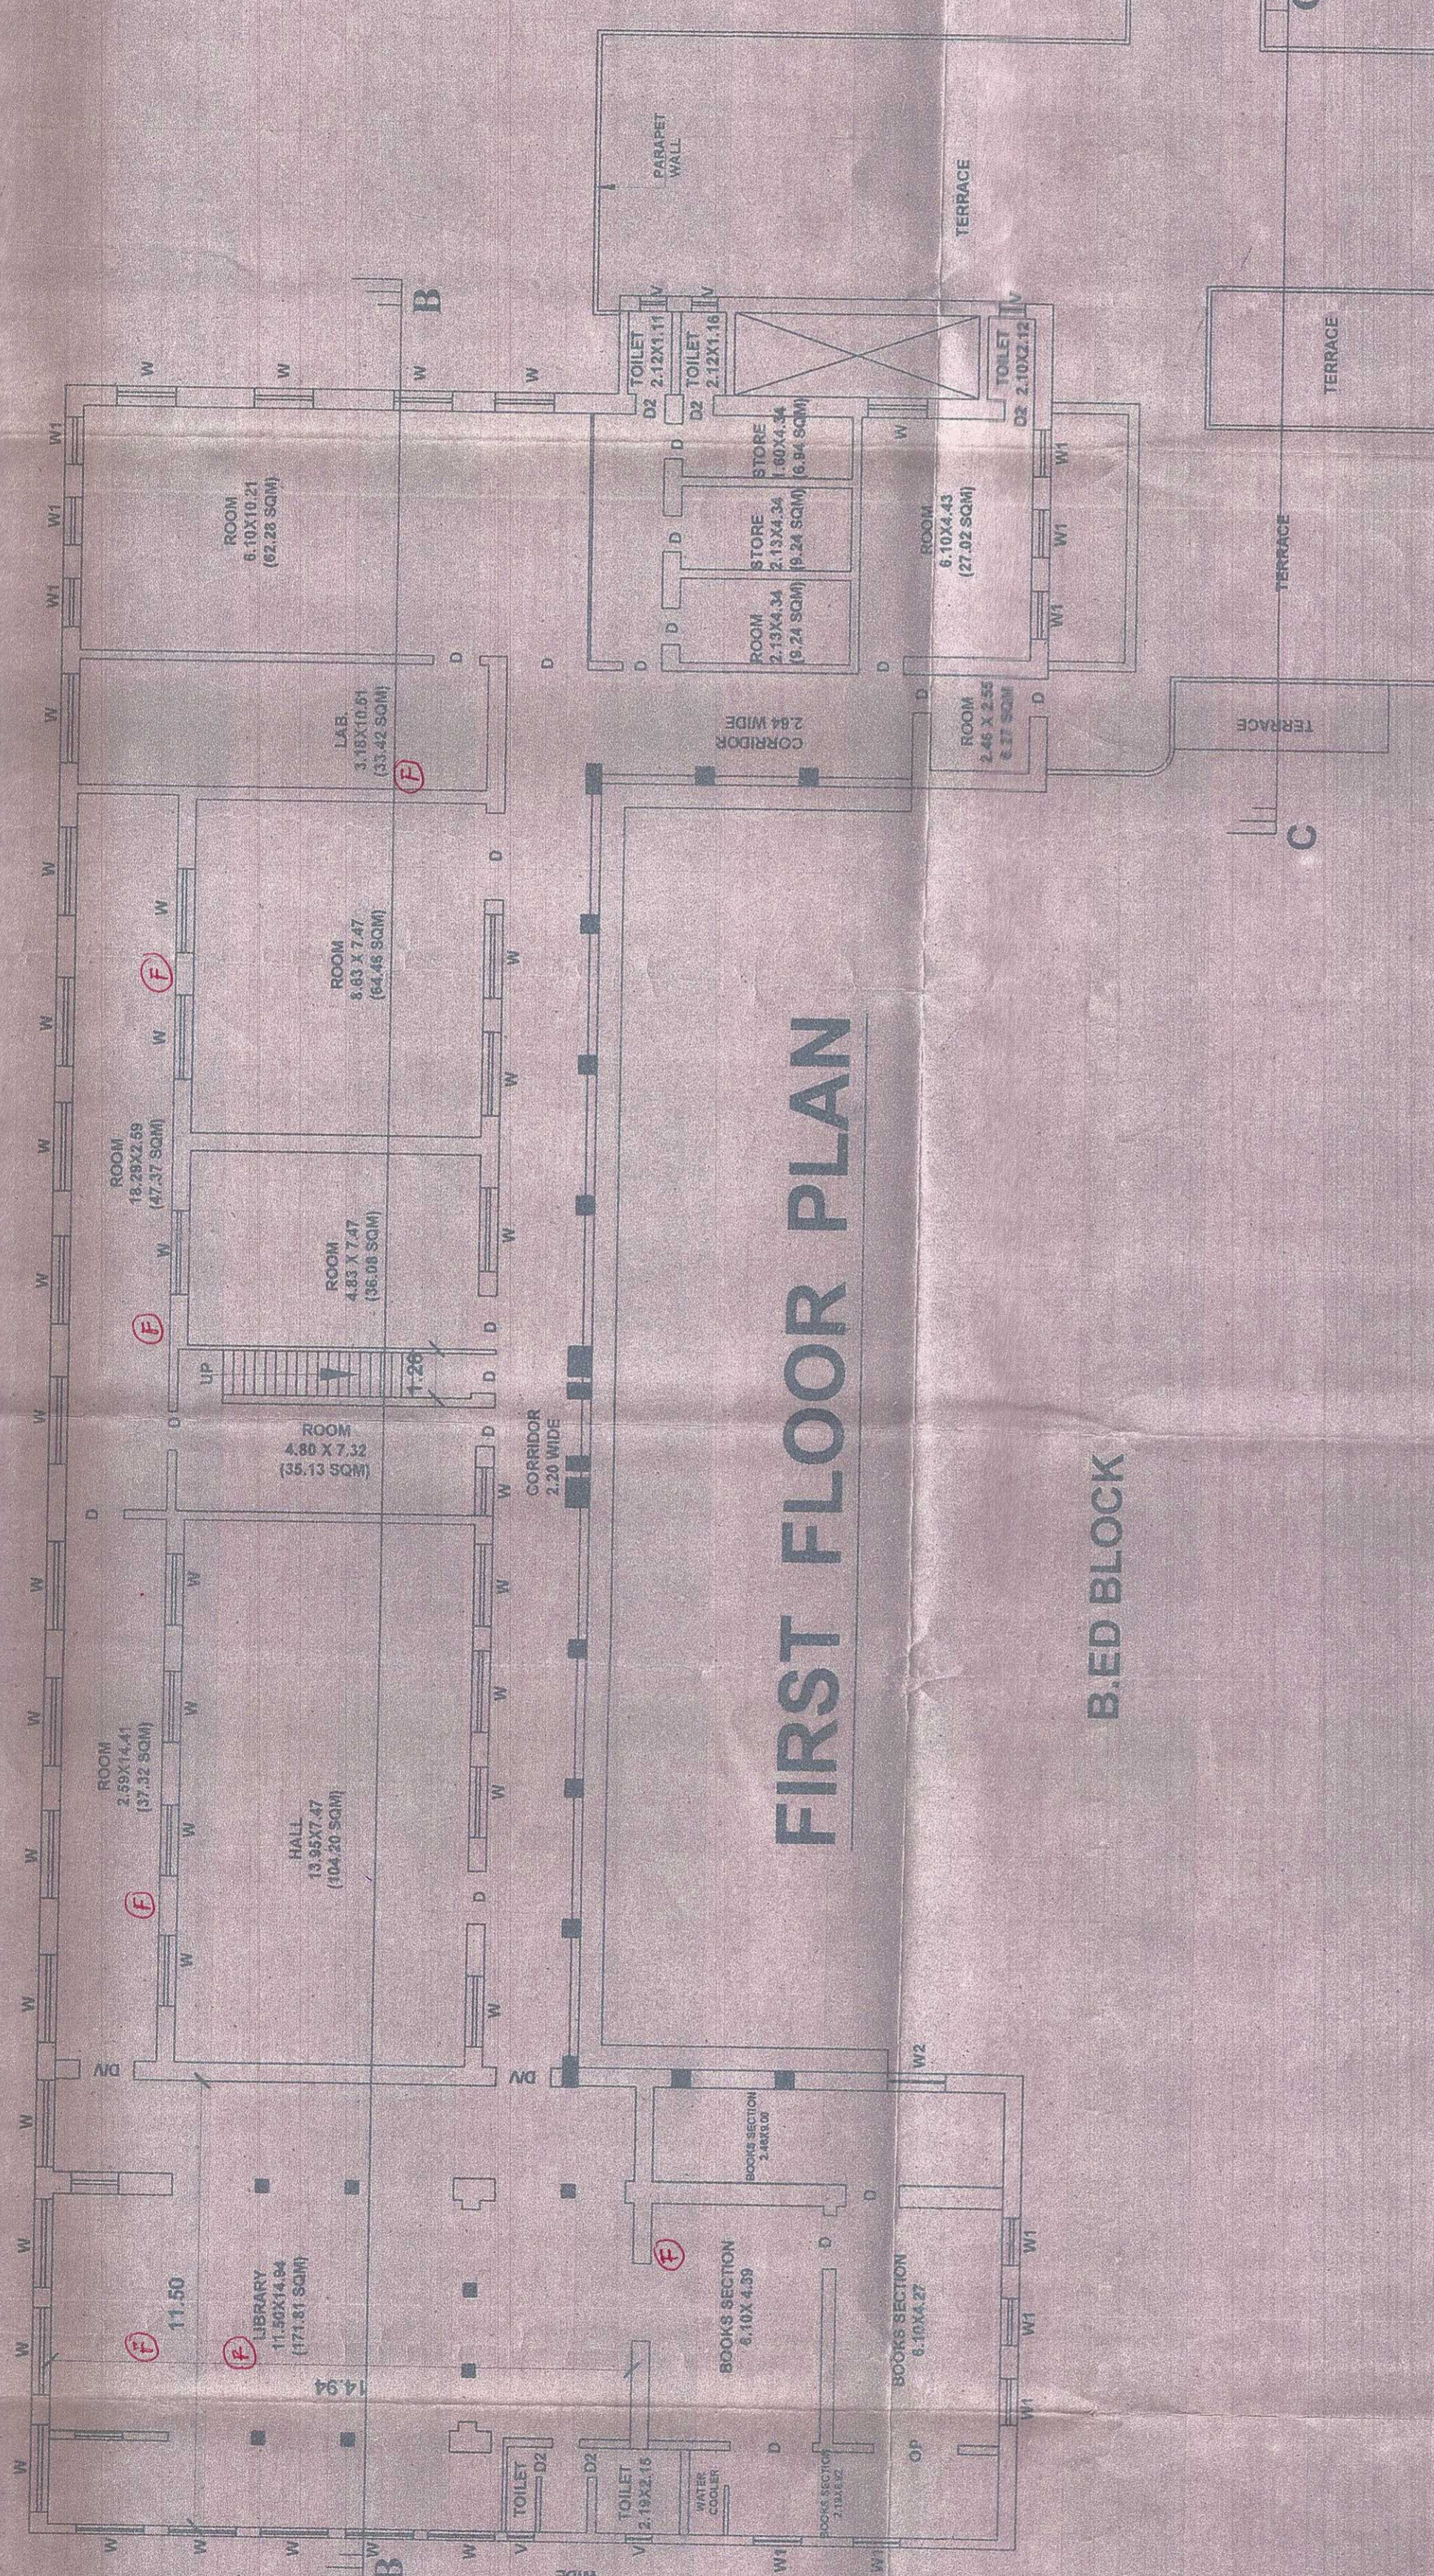

FIRST FLOOR PLAN

B.ED BLOCK

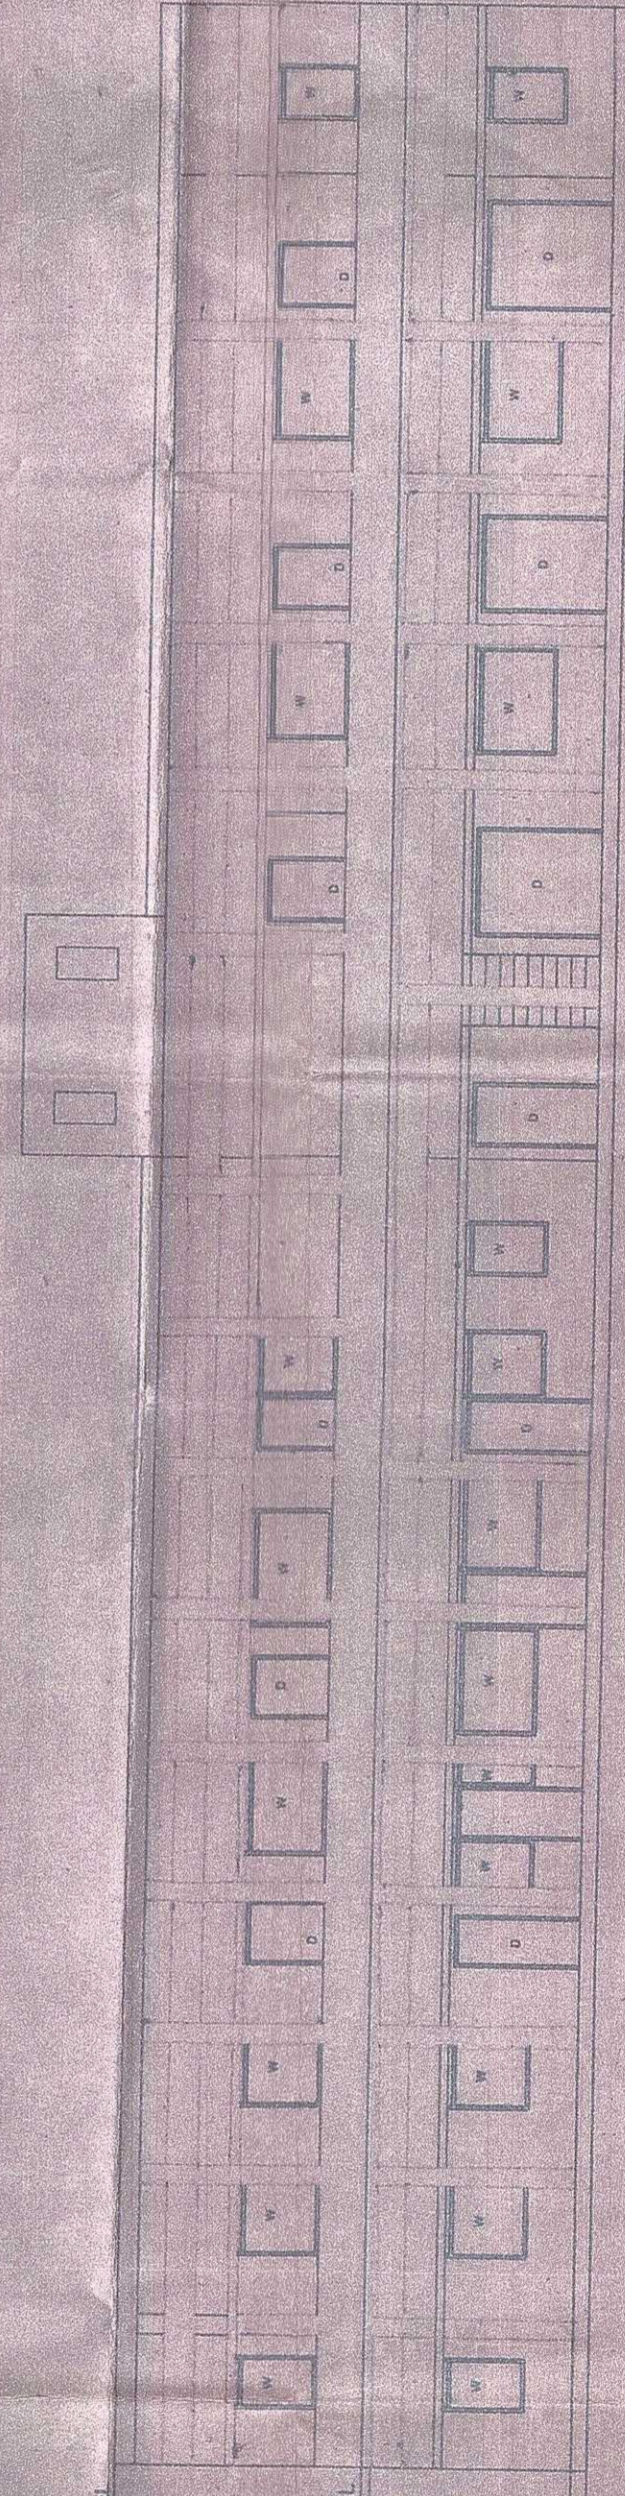

M. ED BLOCK ELEVATION

1 TERRACE FLOOR LEVEL (19.500)  
 4 FF FINISH FLOOR LEVEL (19.500)  
 4 CF FINISH FLOOR LEVEL  
 1 GROUND LEVEL